

PLAN
(SHOWING WALLING, FURNITURE
LAYOUT & POWER SOCKET)

LEGEND

— BEAM LINE

█ EXISTING CEMENT
RENDERED FLOORING

█ MULTI SWITCH SOCKET

NOTE: ONSITE MEASUREMENT SHOULD BE MADE.
SOCKETS NEED TO BE CHECK WITH KITCHEN SPECIALIST
EXISTING SLABS AND BEAMS SHOULD BE PAINTED IN 'PAINT 2'

REVISION

PROJECT

PRIVATE CINEMA
@HLEDAN

OWNER / APPLICANT

SUBJECT

KITCHEN DETAIL

SCALE

1:30


DATE

25/09/2023

L.S

SHEET NO.

I-2.03(1)

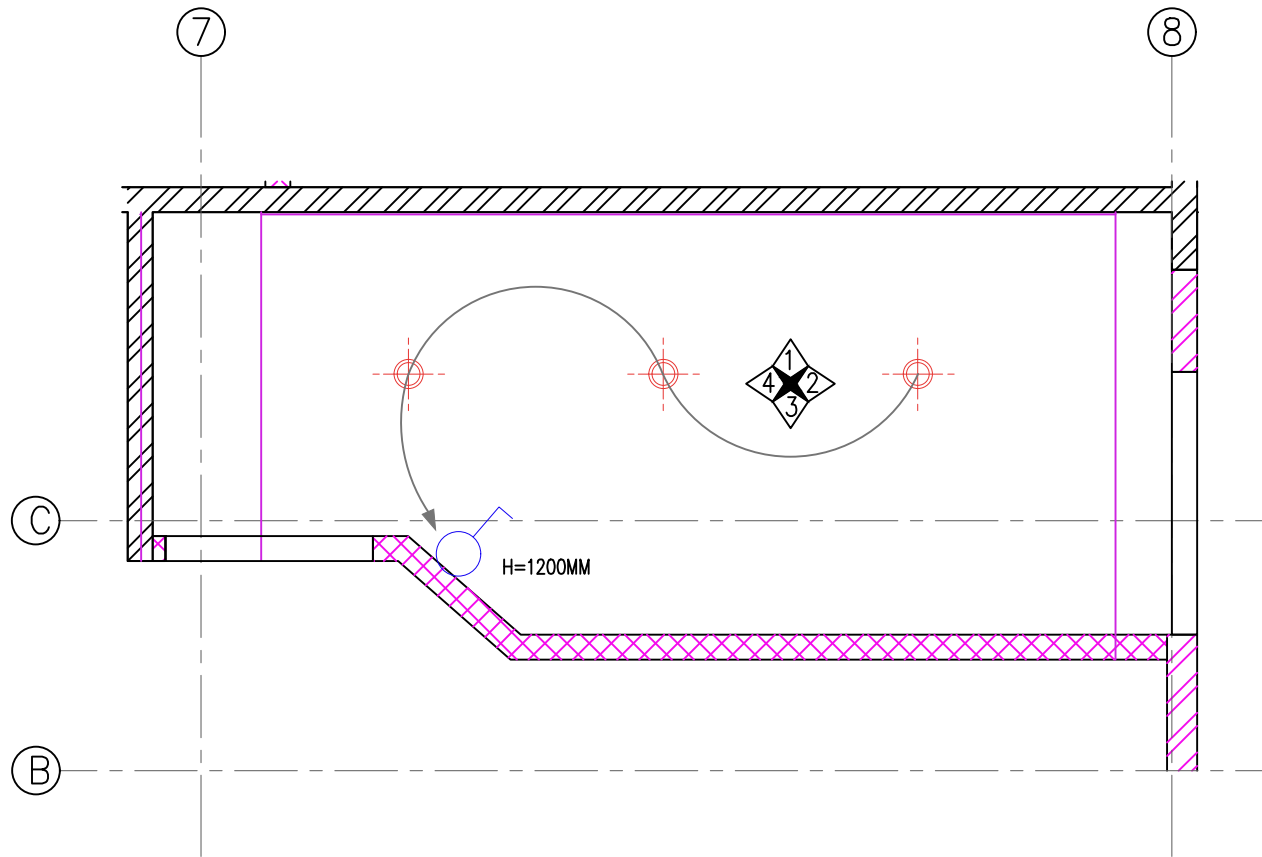

PLAN
(SHOWING CEILING & LIGHTING)

LEGEND



1 GANG SWITCH



BEAM LINE



LED DOWN LIGHT
(6 WATT, 4000K)

NOTE: ONSITE MEASUREMENT SHOULD BE MADE.
SOCKETS NEED TO BE CHECK WITH KITCHEN SPECIALIST
EXISTING SLABS AND BEAMS SHOULD BE PAINTED IN 'PAINT 2'

REVISION

PROJECT
PRIVATE CINEMA
@HLEDAN

OWNER / APPLICANT

SUBJECT
KITCHEN DETAIL


SCALE 1:30

DATE 25/09/2023

L.S

SHEET NO.

I-2.03(2)

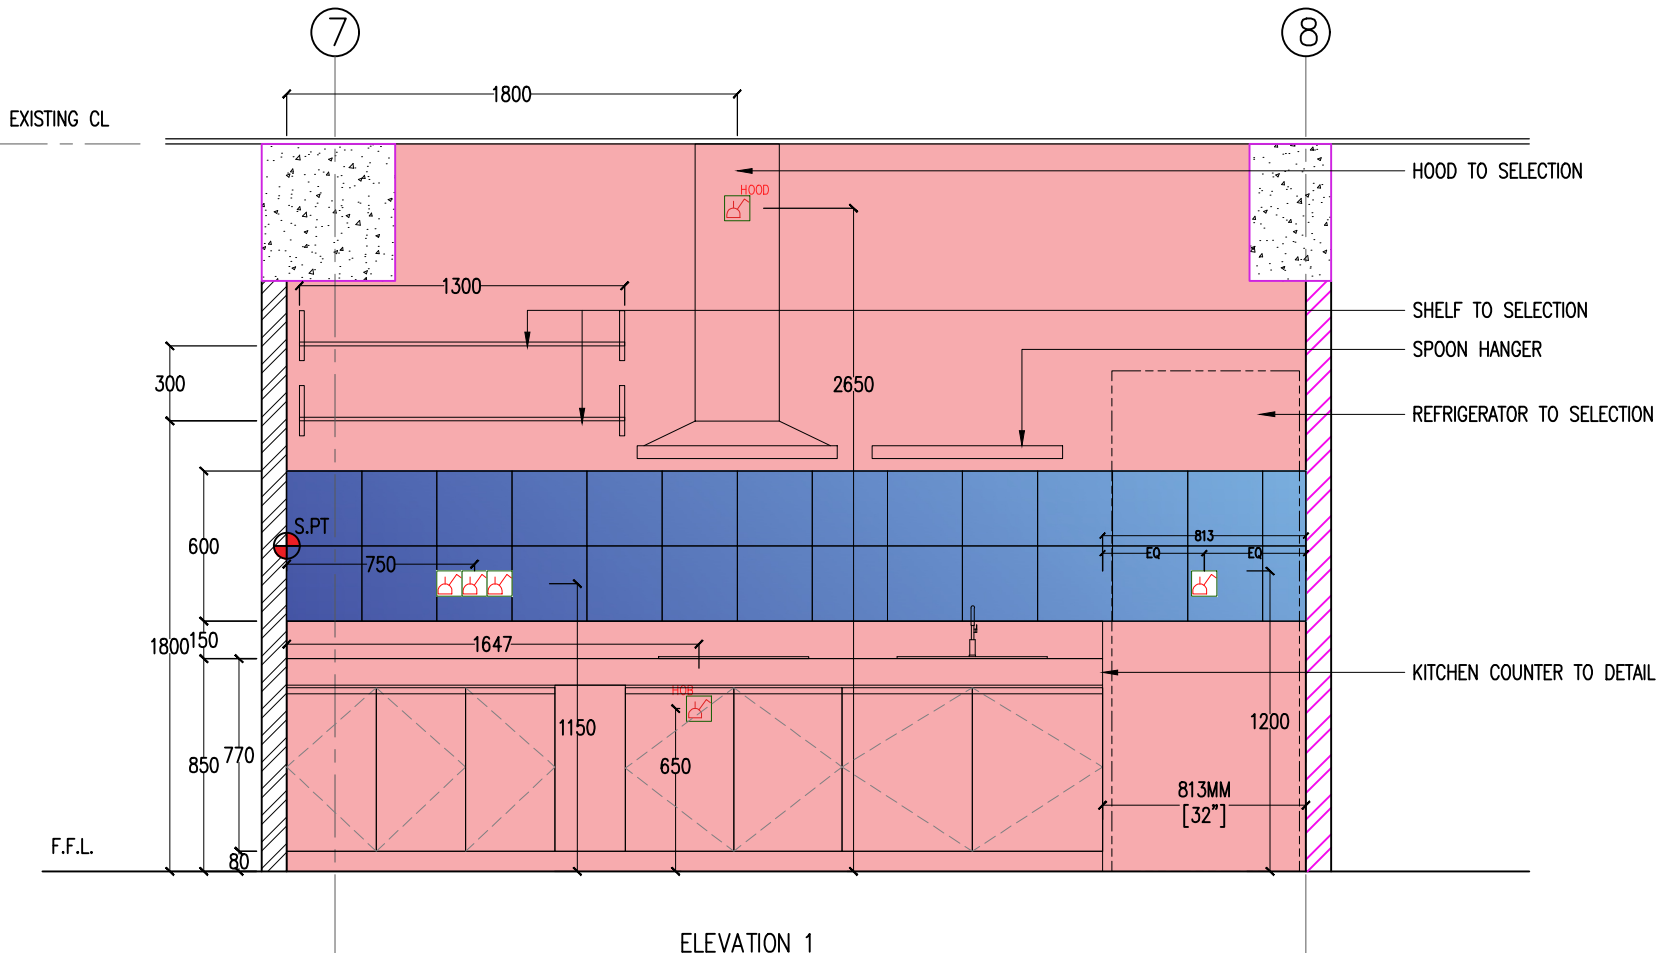

REVISION

PROJECT
PRIVATE CINEMA
@HLEDAN

OWNER / APPLICANT

SUBJECT
KITCHEN DETAIL
ELEVATION 1

SCALE 1:30

DATE 25/09/2023

L.S


SHEET NO.

I-2.03(3)


LEGEND

-  BEAM LINE
-  300MMx300MM WALL TILE TO SELECTION
-  PAINT 2 TO SELECTION
-  MULTI SWITCH SOCKET

NOTE: ONSITE MEASUREMENT SHOULD BE MADE.
SOCKETS NEED TO BE CHECK WITH KITCHEN SPECIALIST
EXISTING SLABS AND BEAMS SHOULD BE PAINTED IN 'PAINT 2'

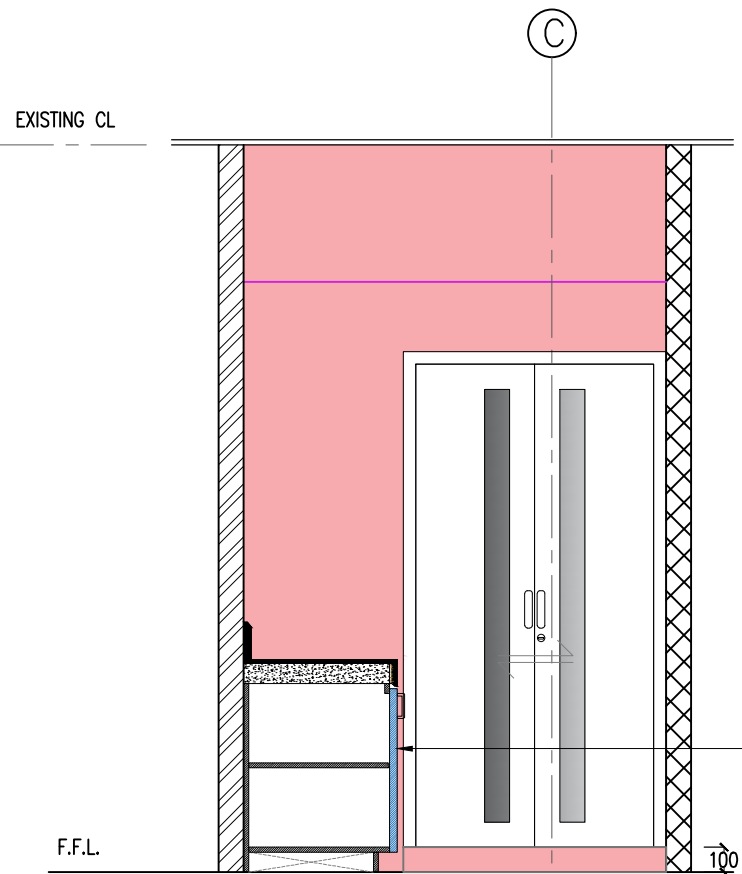

ELEVATION 2

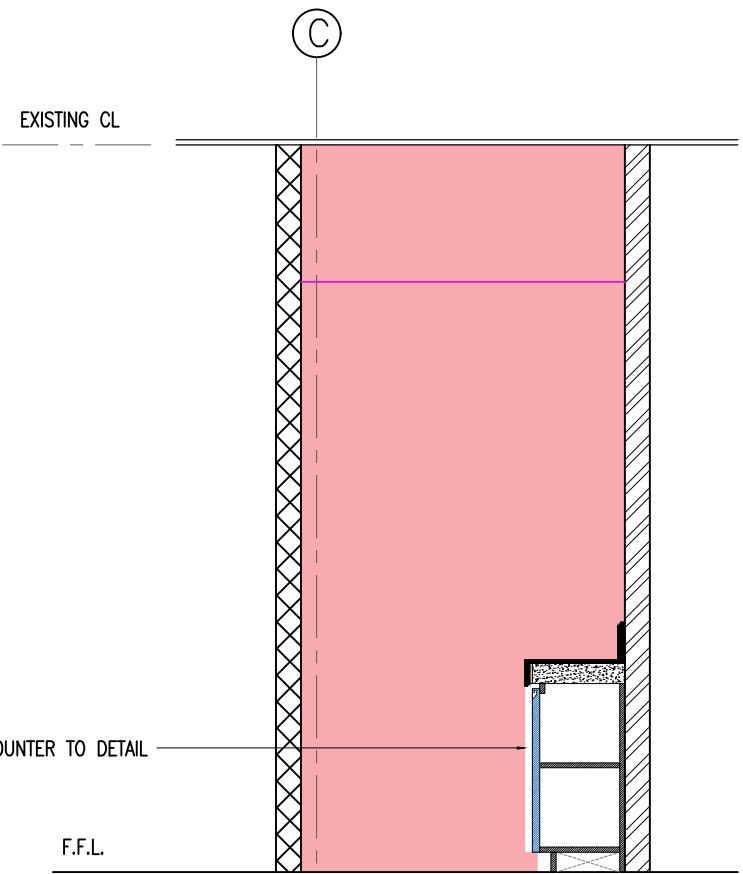


ELEVATION 4

- LEGEND
- BEAM LINE
 - PAINT 2 TO SELECTION

NOTE: ONSITE MEASUREMENT SHOULD BE MADE.
 SOCKETS NEED TO BE CHECK WITH KITCHEN SPECIALIST
 EXISTING SLABS AND BEAMS SHOULD BE PAINTED IN 'PAINT 2'

REVISION	
PROJECT PRIVATE CINEMA @HLEDAN	
OWNER / APPLICANT	
SUBJECT KITCHEN DETAIL ELEVATION 2 & 4	
SCALE	1:30
DATE	25/09/2023
L.S	
SHEET NO.	
I-2.03(4)	

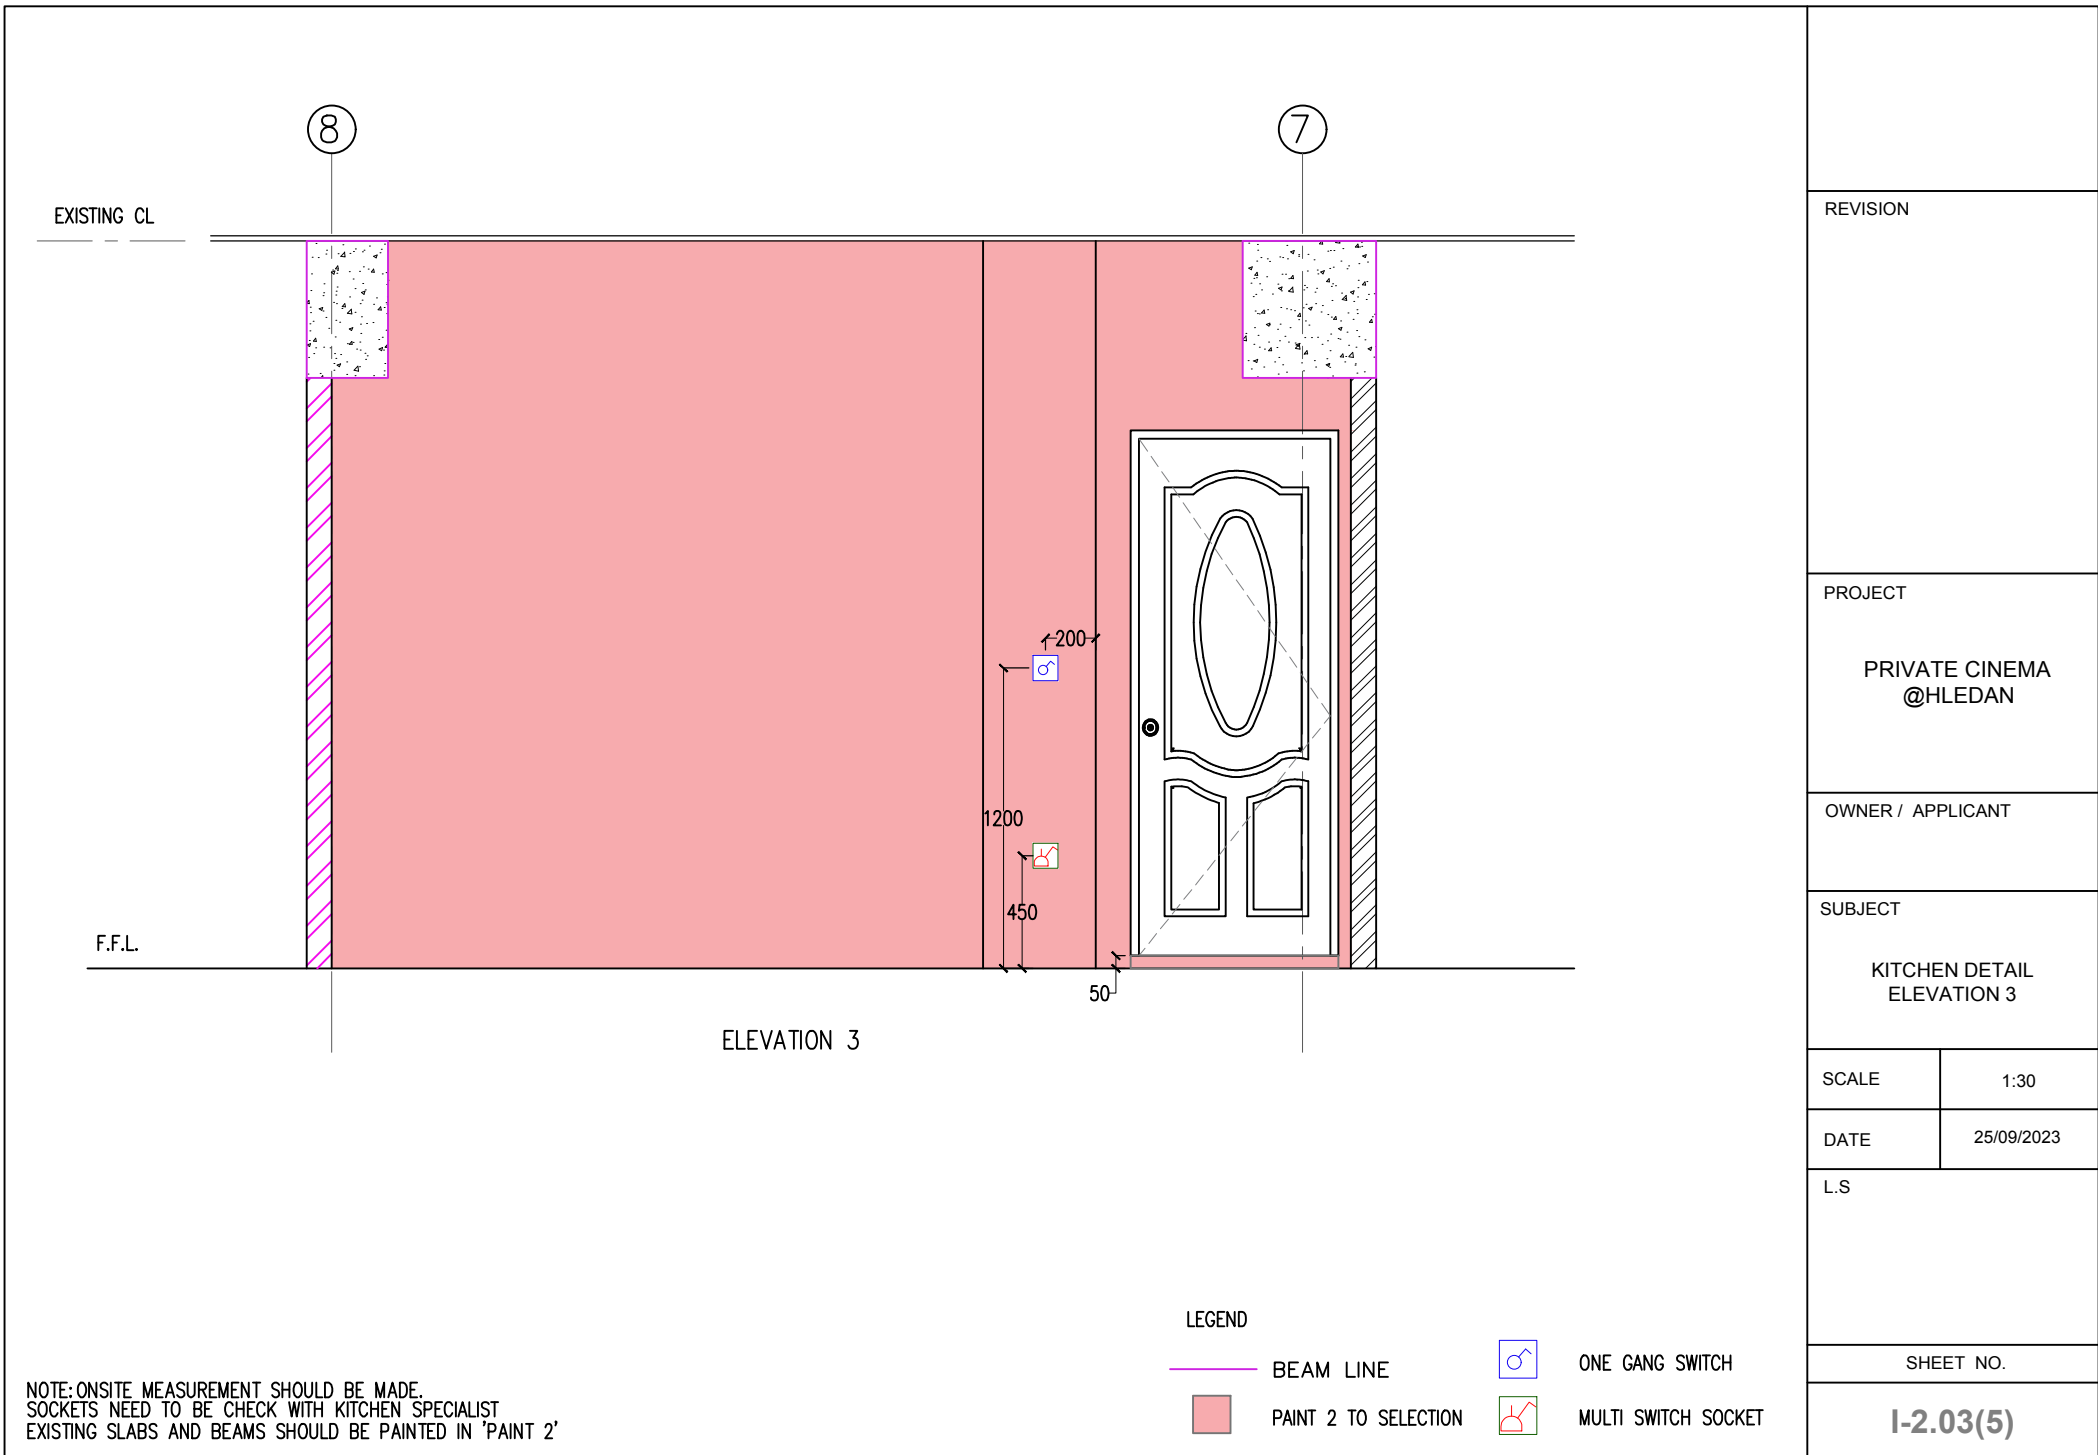


ELEVATION 3

LEGEND


- BEAM LINE
- PAINT 2 TO SELECTION
- ♂ ONE GANG SWITCH
- ♀ MULTI SWITCH SOCKET

NOTE: ONSITE MEASUREMENT SHOULD BE MADE.
 SOCKETS NEED TO BE CHECK WITH KITCHEN SPECIALIST
 EXISTING SLABS AND BEAMS SHOULD BE PAINTED IN 'PAINT 2'

REVISION	
PROJECT PRIVATE CINEMA @HLEDAN	
OWNER / APPLICANT	
SUBJECT KITCHEN DETAIL ELEVATION 3	
SCALE	1:30
DATE	25/09/2023
L.S	
SHEET NO.	
I-2.03(5)	

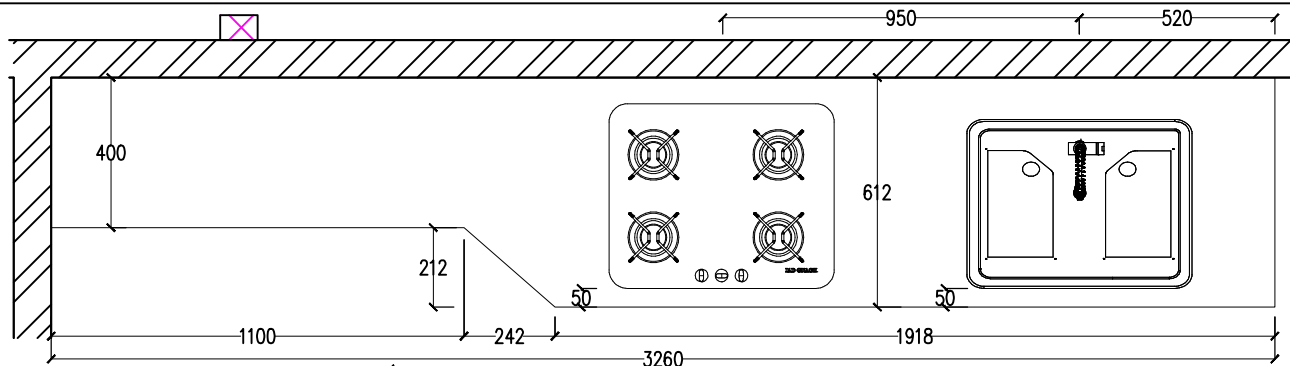


PLAN

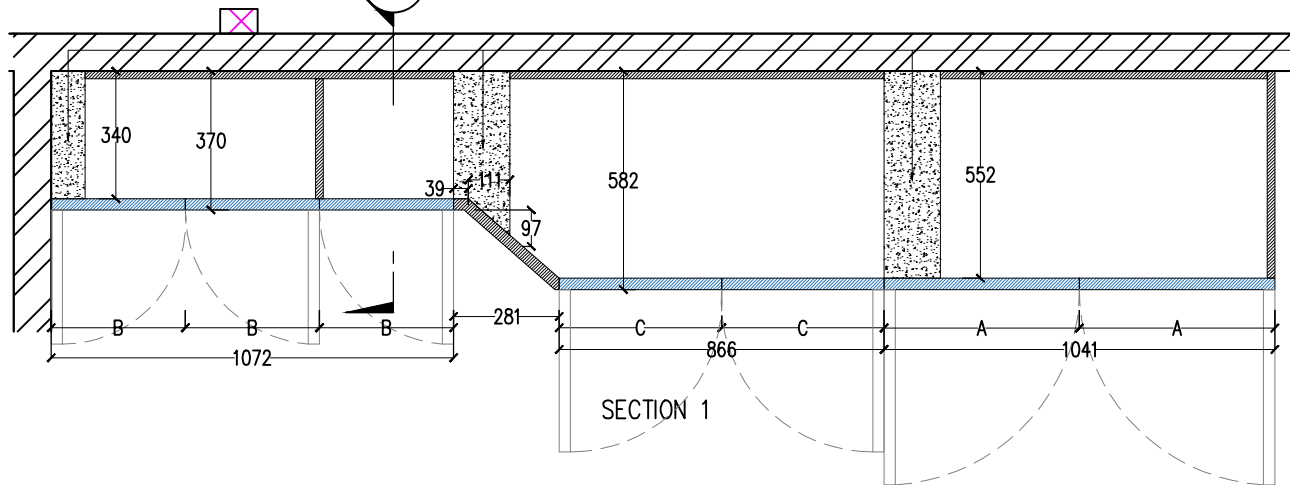


SECTION 1

EXISTING CEMENT BLOCK

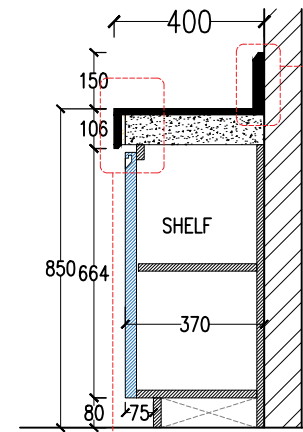


SECTION 2

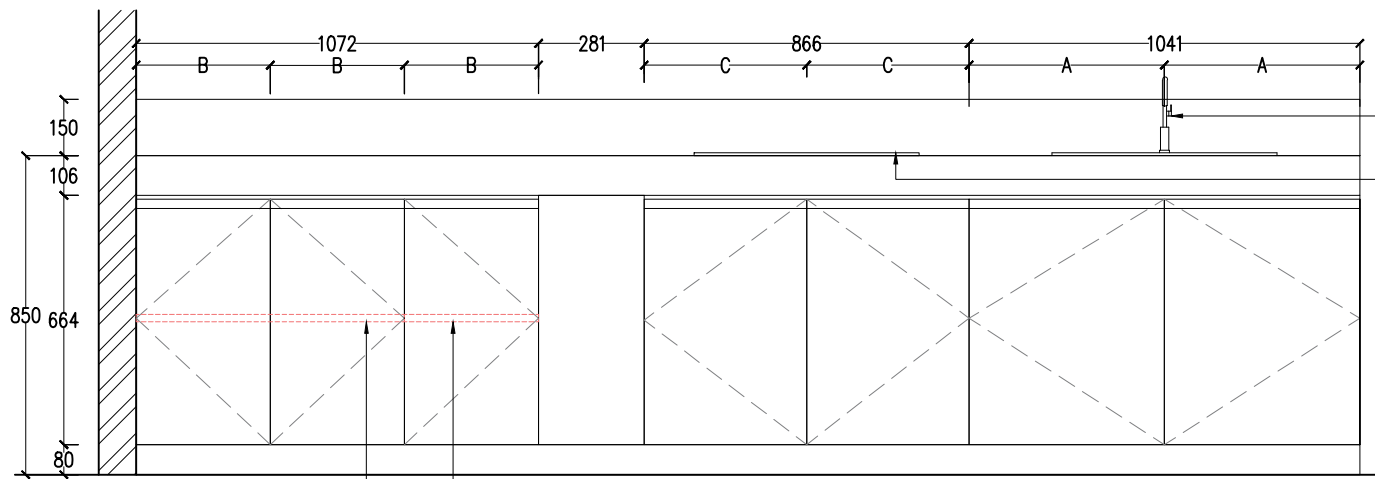

FRONT ELEVATION

BASIN TO SELECTION

HOB TO SELECTION

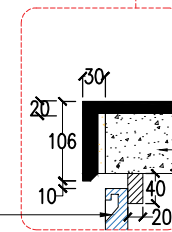

EXISTING CEMENT BLOCK

G HANDLE TO SELECTION

SHELF INSIDE CABINET

REVISION

PROJECT

PRIVATE CINEMA
@HLEDAN

OWNER / APPLICANT

SUBJECT

KITCHEN COUNTER DETAIL

SCALE

1:20

DATE

25/09/2023

L.S

SHEET NO.

I-2.03(6)