




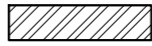



SR NO.	SYMBOL	DESCRIPTION
1.		EXISTING BRICK WALL FINISHED
2.		NEW DRY WALL WITH PAINT FINISHED @ 2500mmHT:
3.		NEW DRY WALL WITH PAINT FINISHED @ 2400mmHT:
4.		GLASS PARTITION WITH ALUMINUM FRAME + 10mm Thk: TEMPER GLASS



SR NO.	SYMBOL	DESCRIPTION
1.	FF-01	2'x2' FLOOR TILES FINISHED
2.	FF-02	HOSPITAL VINYL FLOOR FINISHED



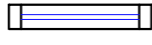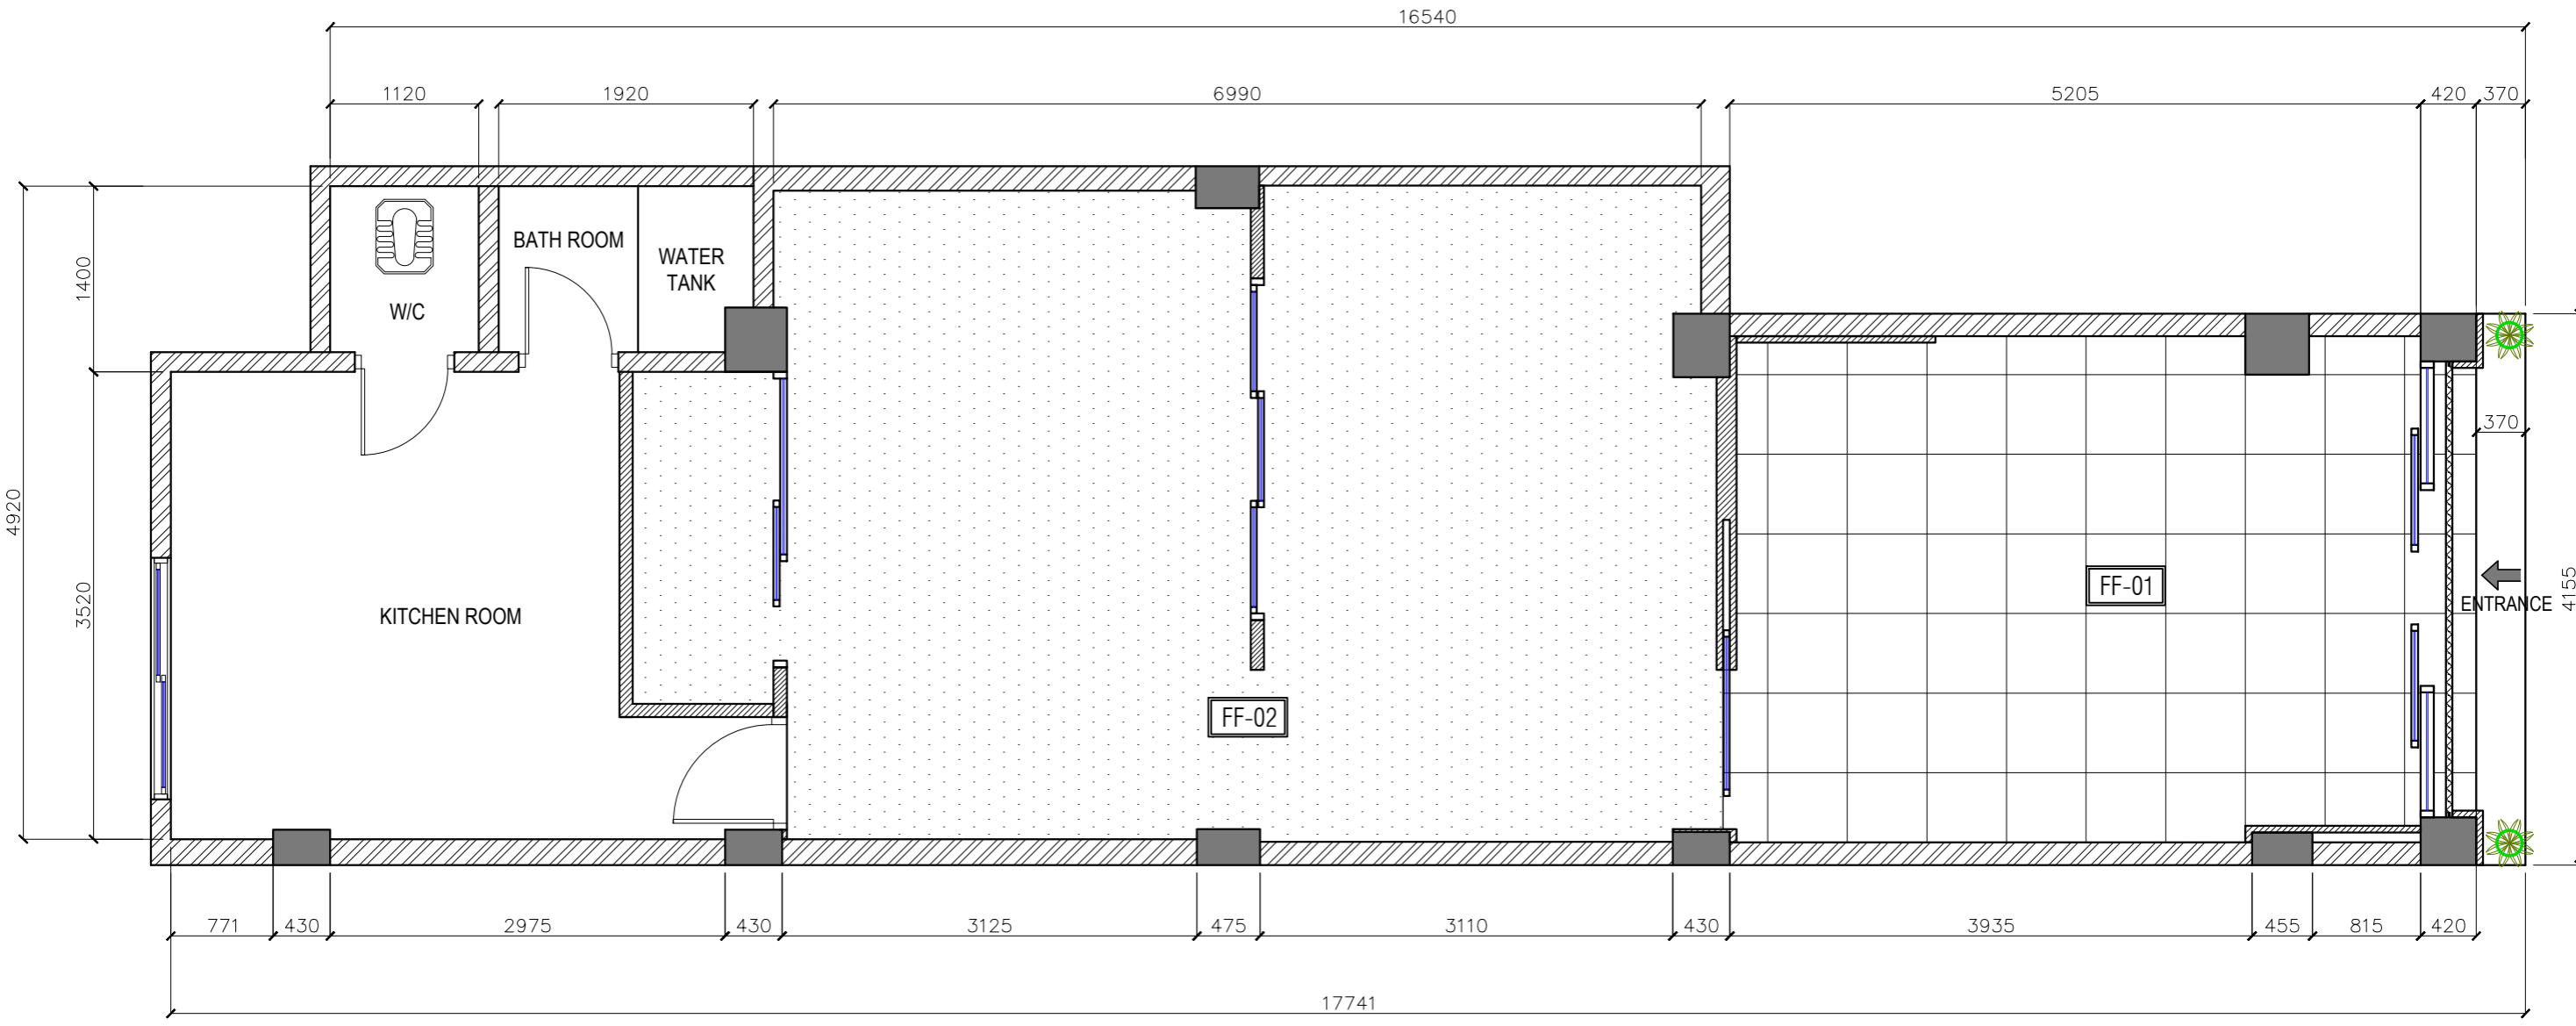
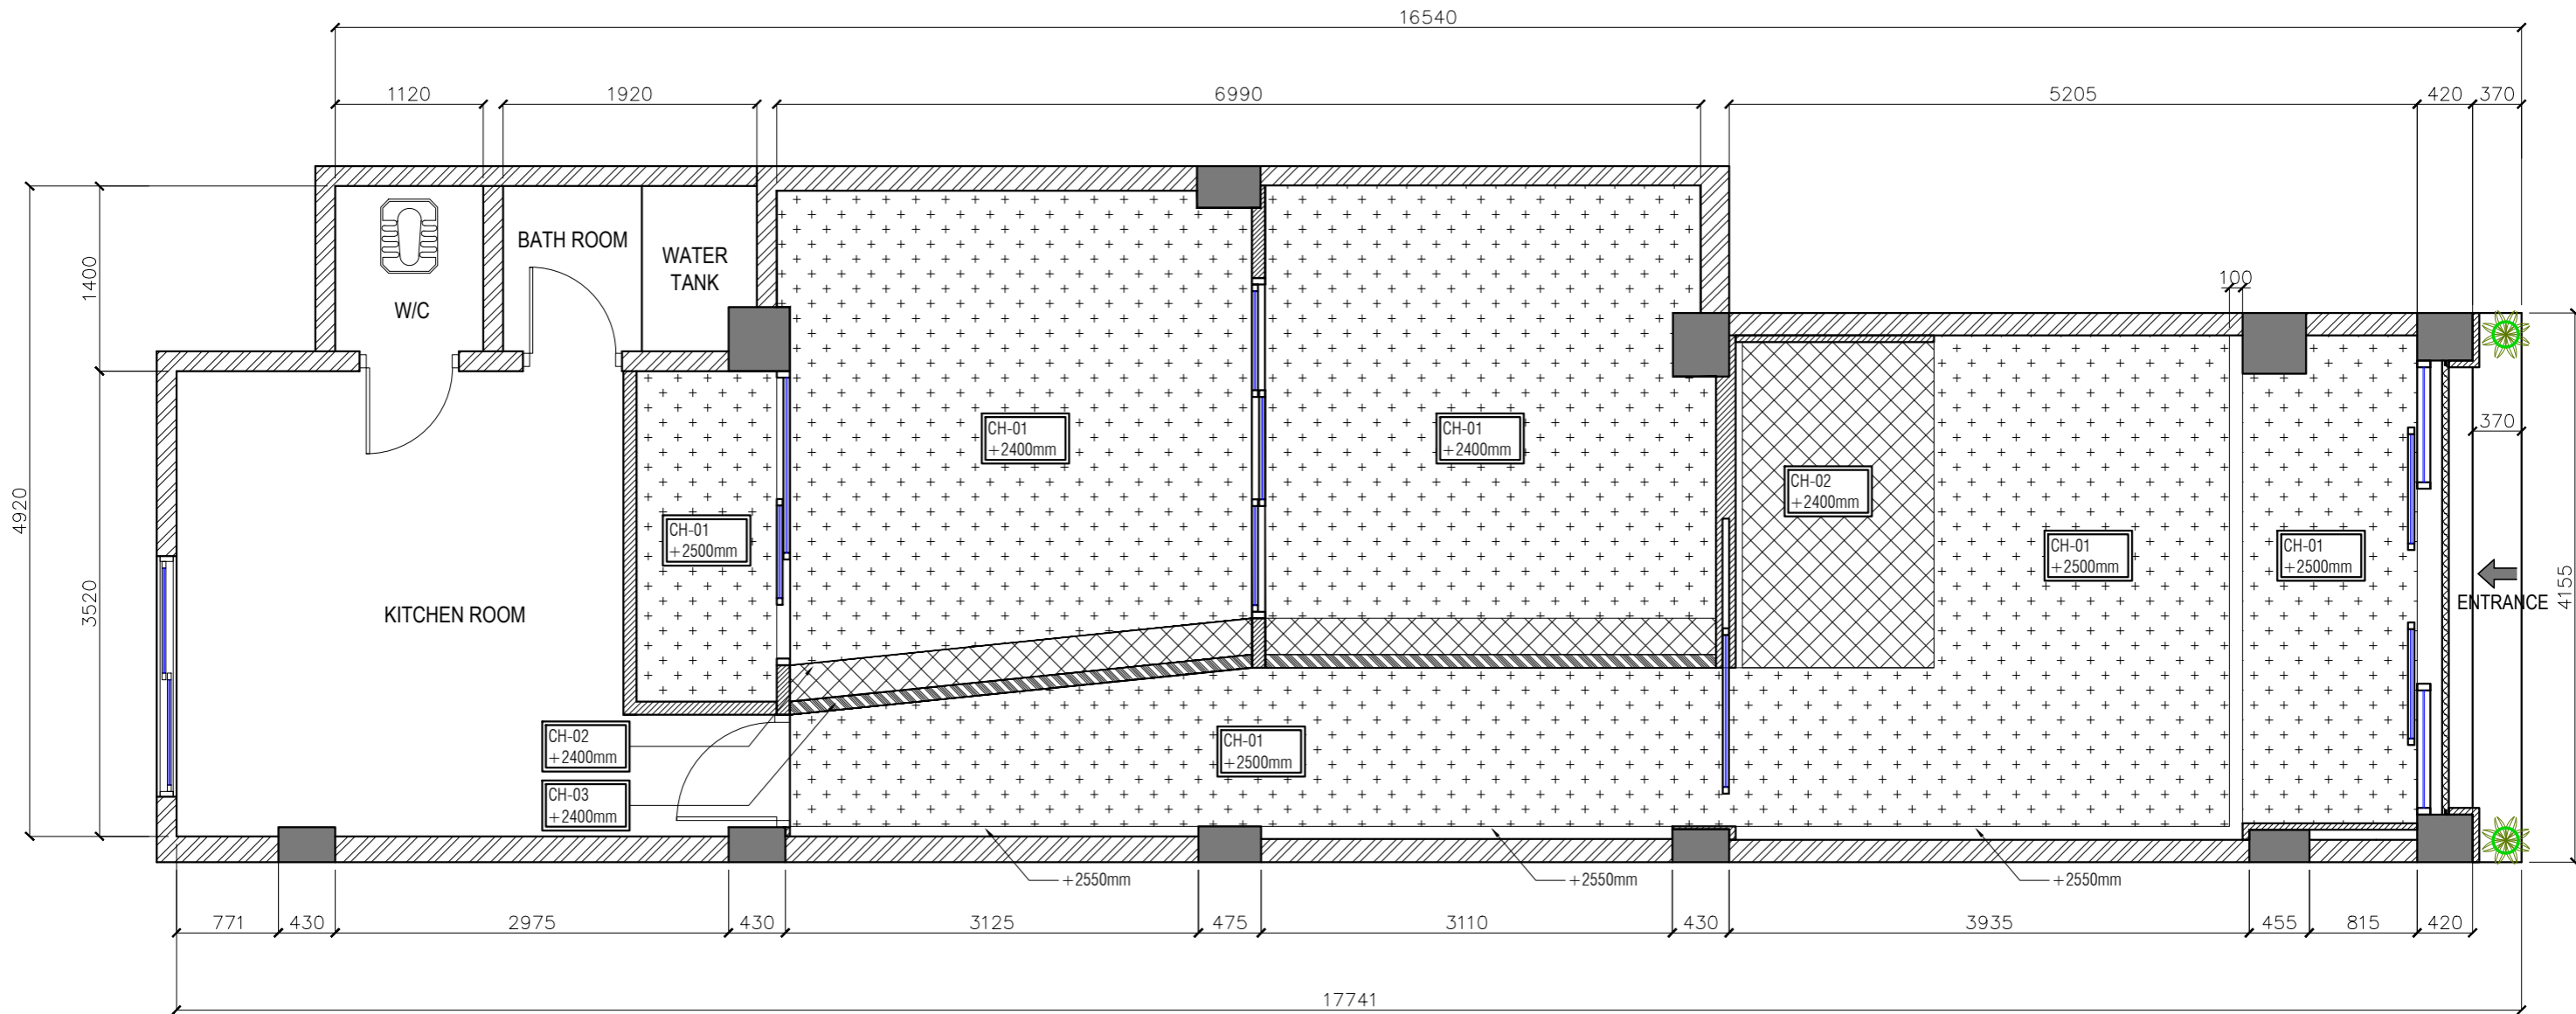
SR NO.	SYMBOL	DESCRIPTION
1.	CH-01	GYPSUM BOARD CEILING @ WHITE COLOR FINISHED
2.	CH-02	GYPSUM BOARD CEILING @ BLUE COLOR FINISHED
3.	CH-03	GOLD PLATE


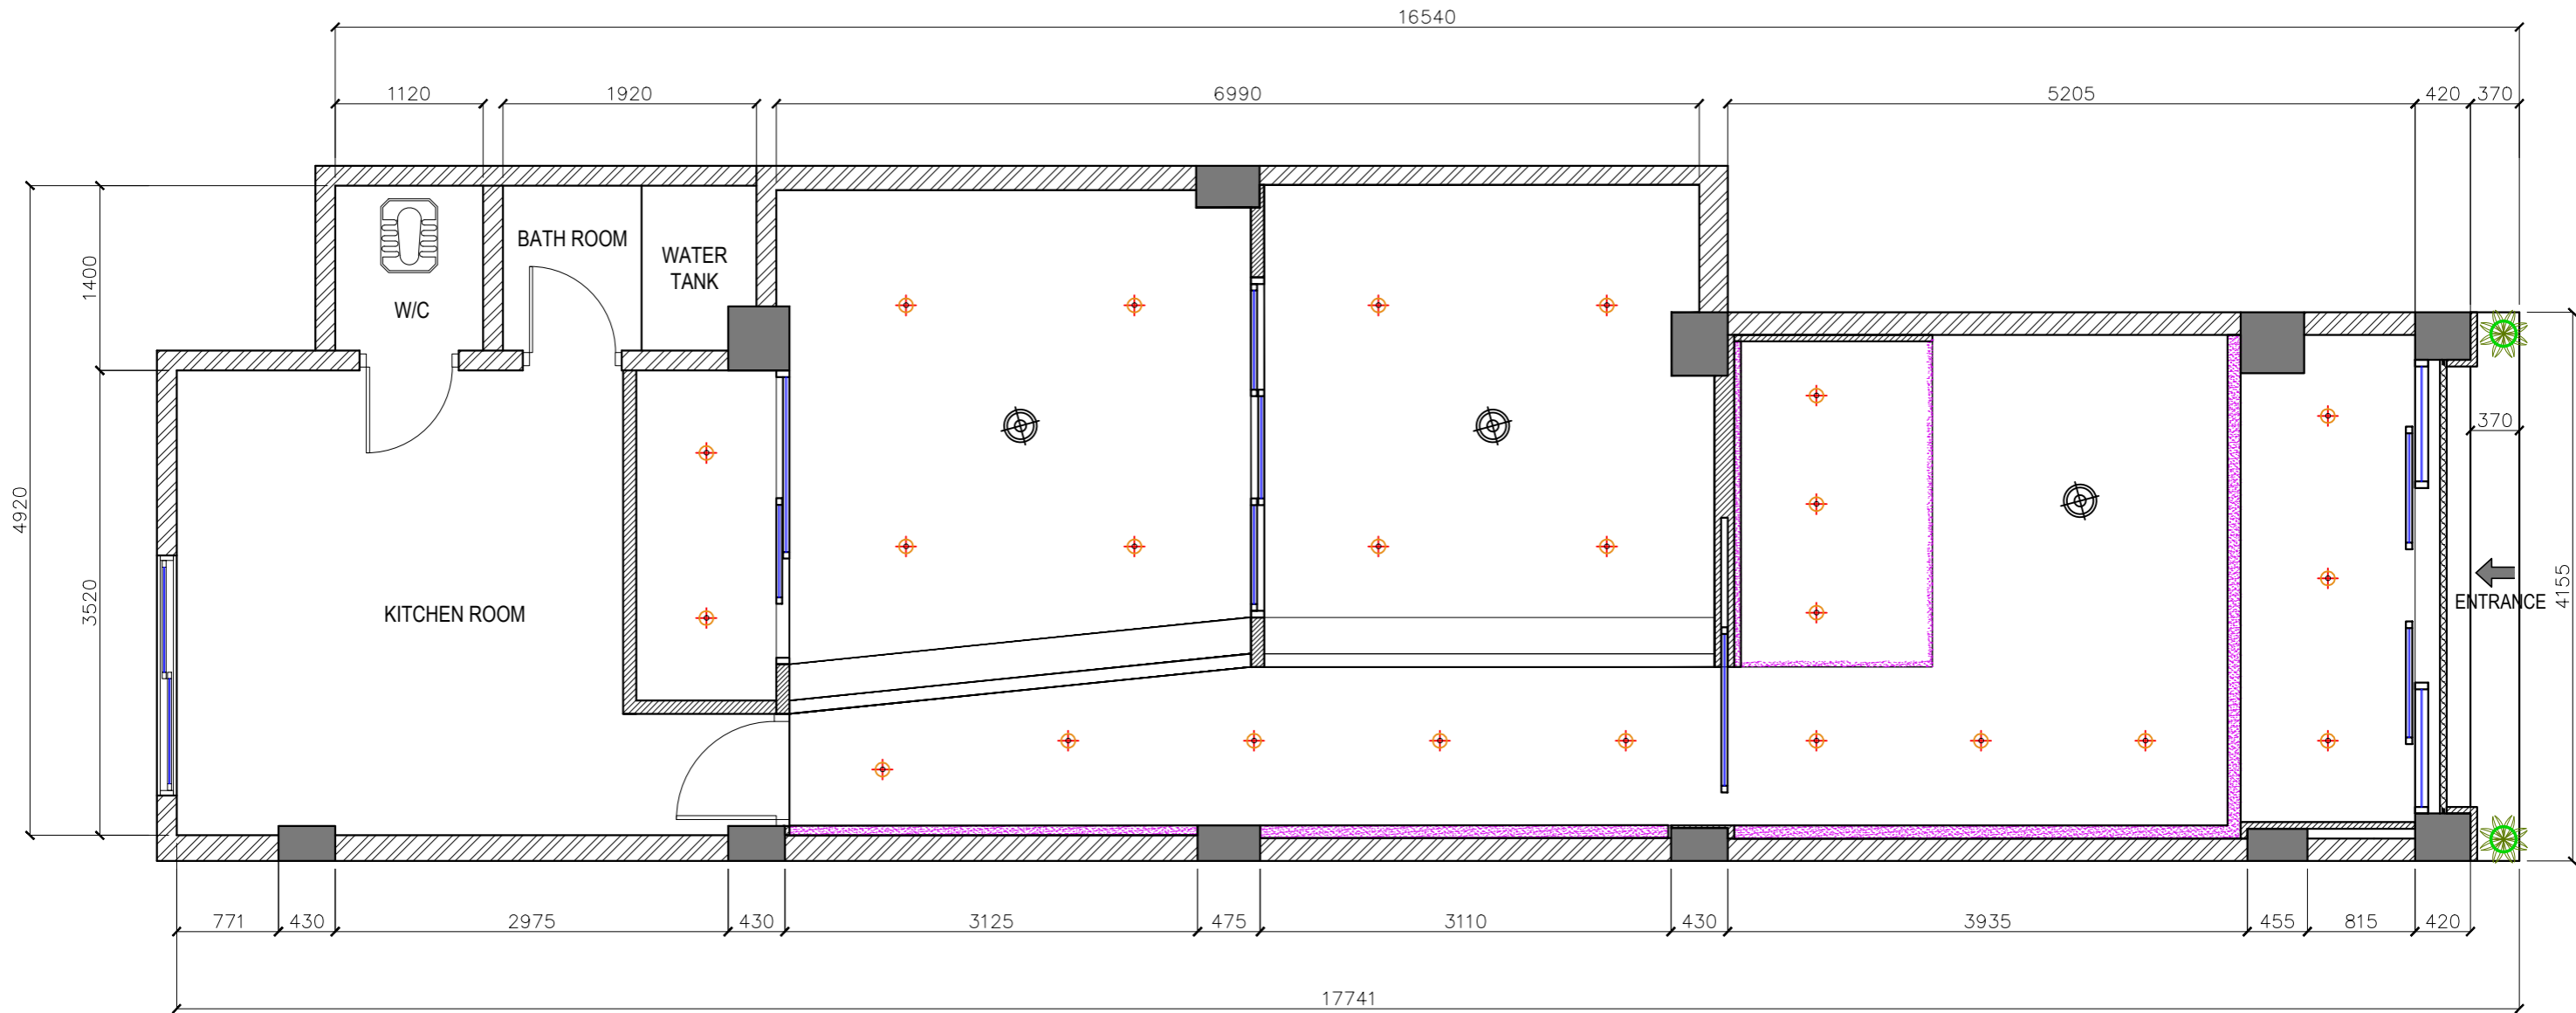


SR NO.	SYMBOL	DESCRIPTION
1.		DOWN LIGHT FINISHED
2.		CEILING LAMP FINISHED
3.		LIGHT BOX FINISHED




1 RECEPTION BACKDROP
Scale: 1:25

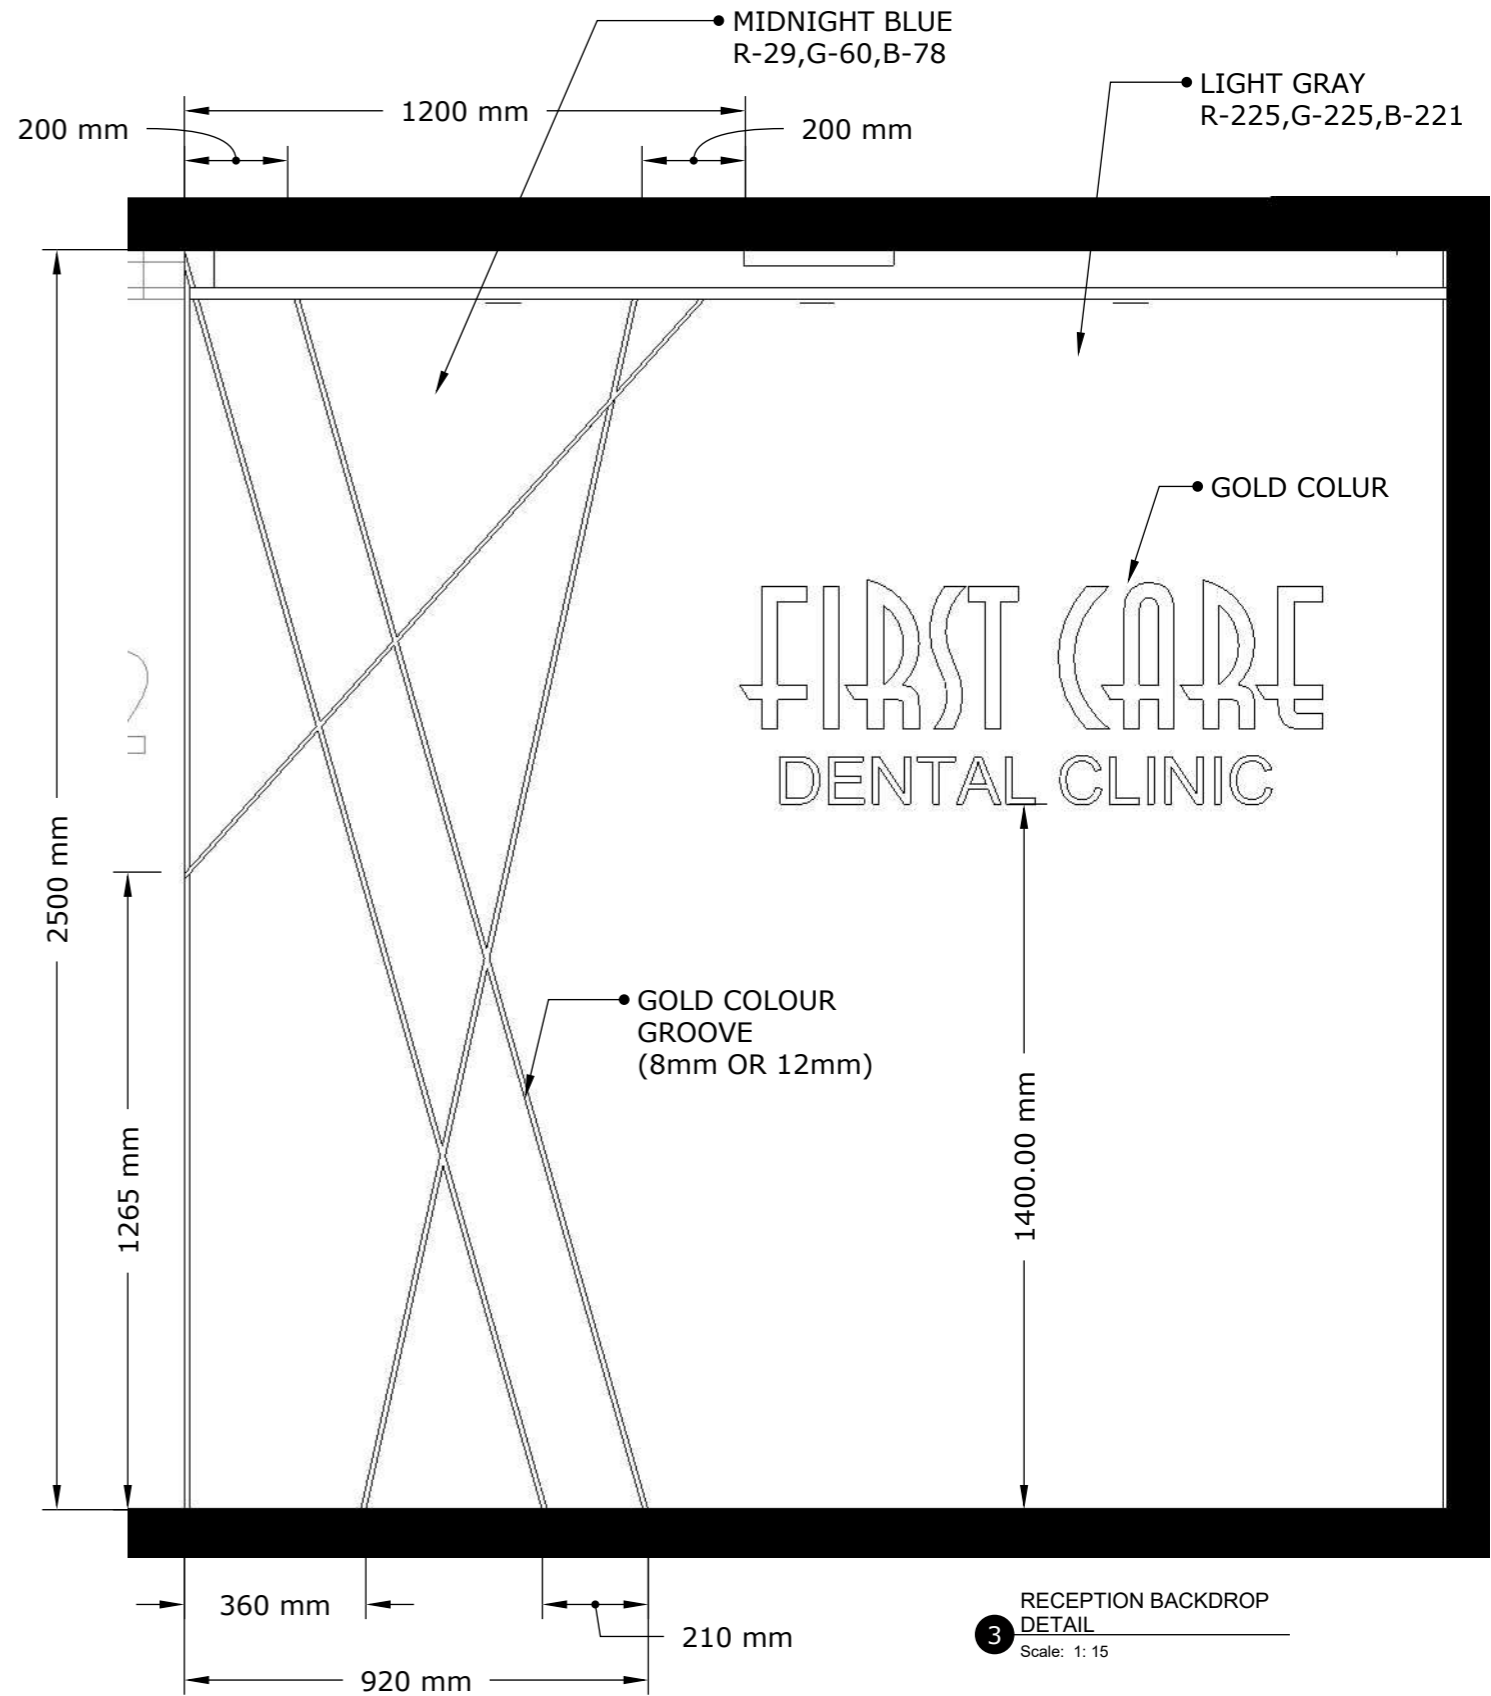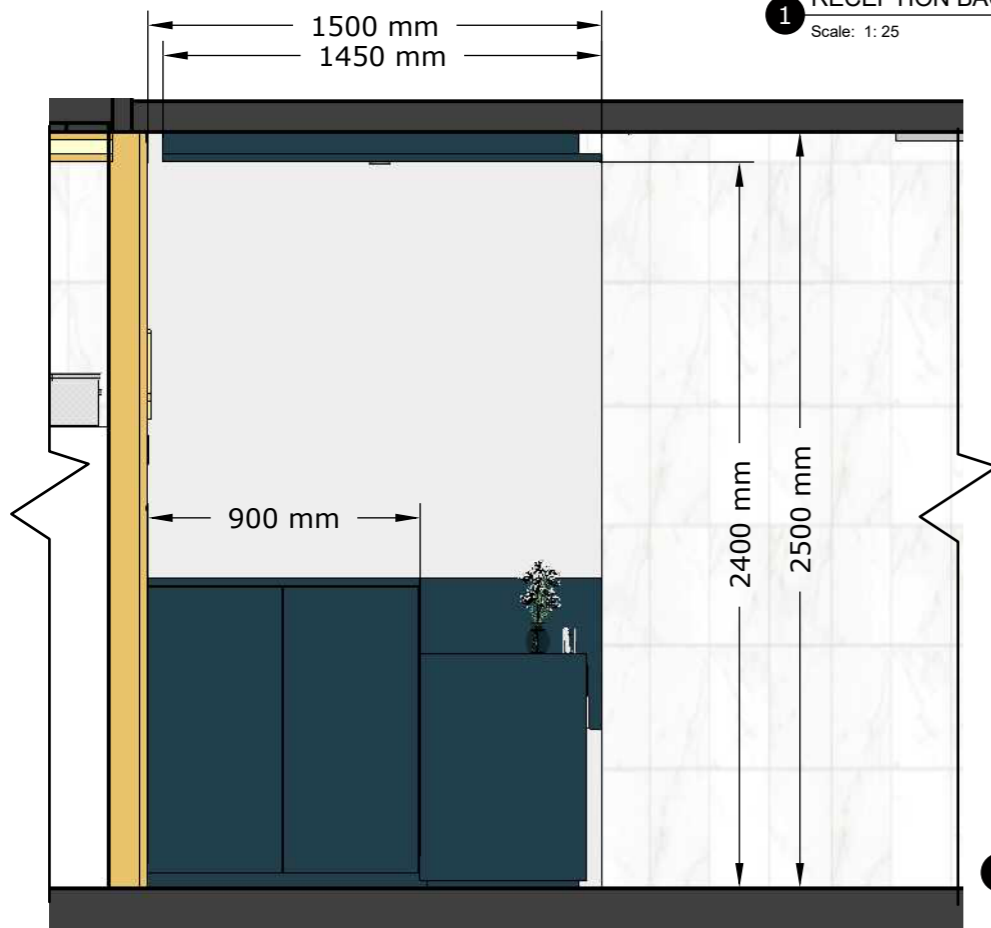


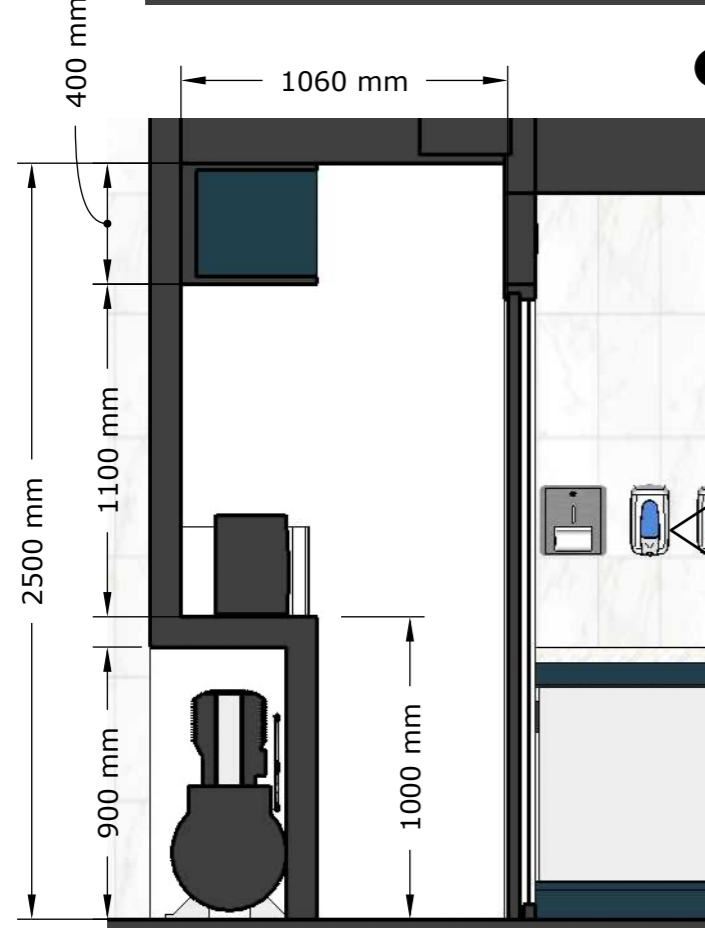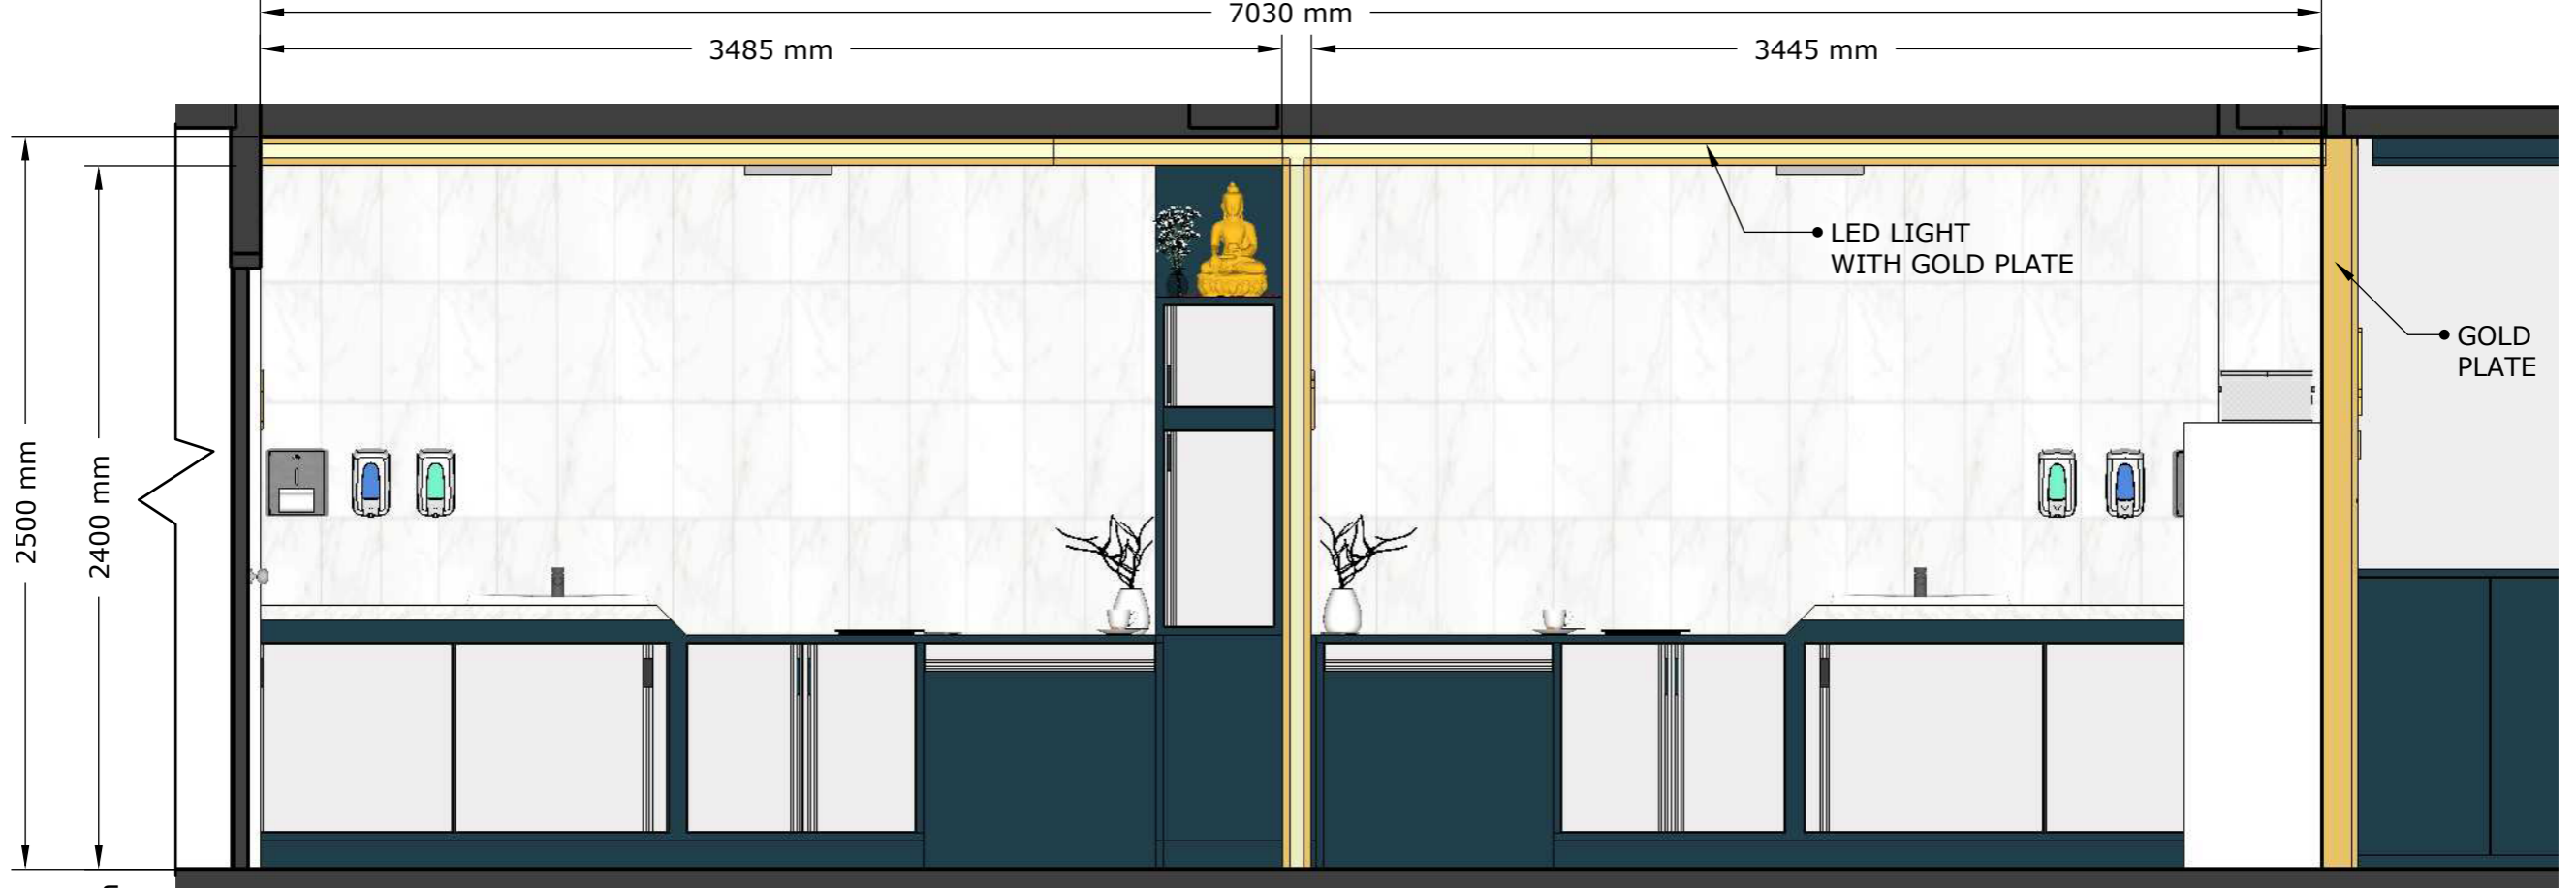


2 STERILIZATION SECTION
Scale: 1:25

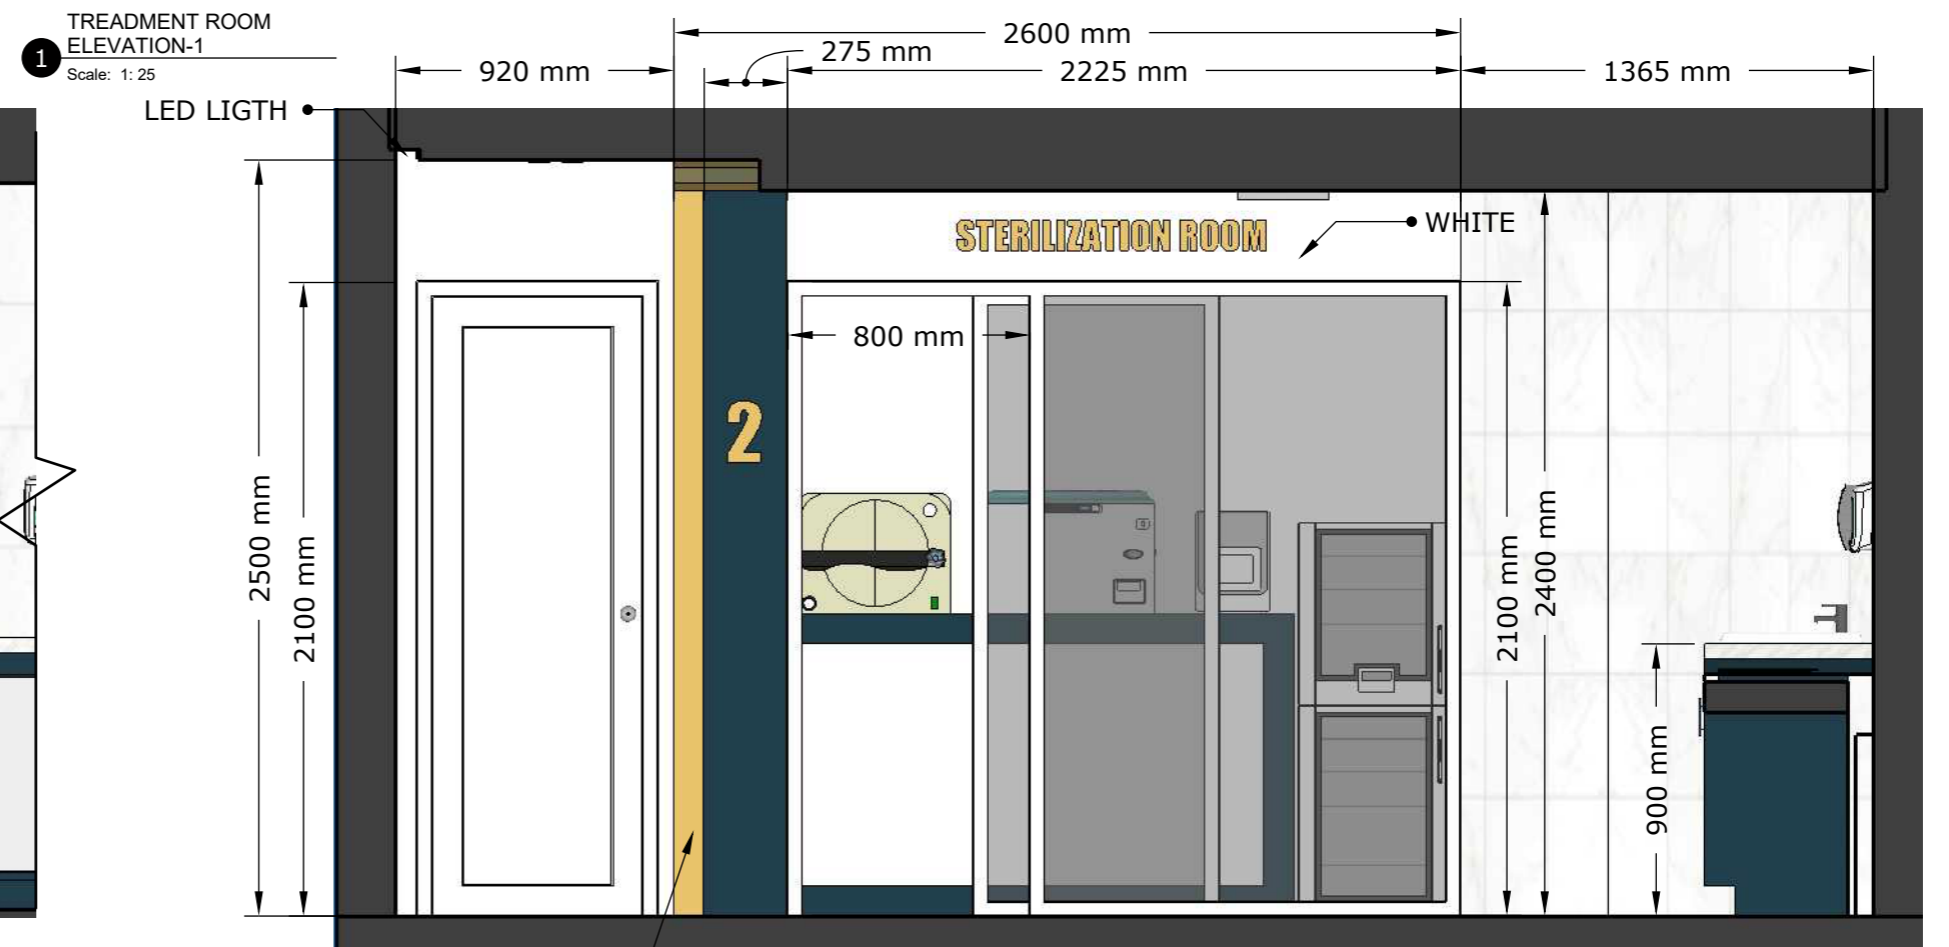

3 TREATMENT ROOM ELEVATION-2
Scale: 1:25

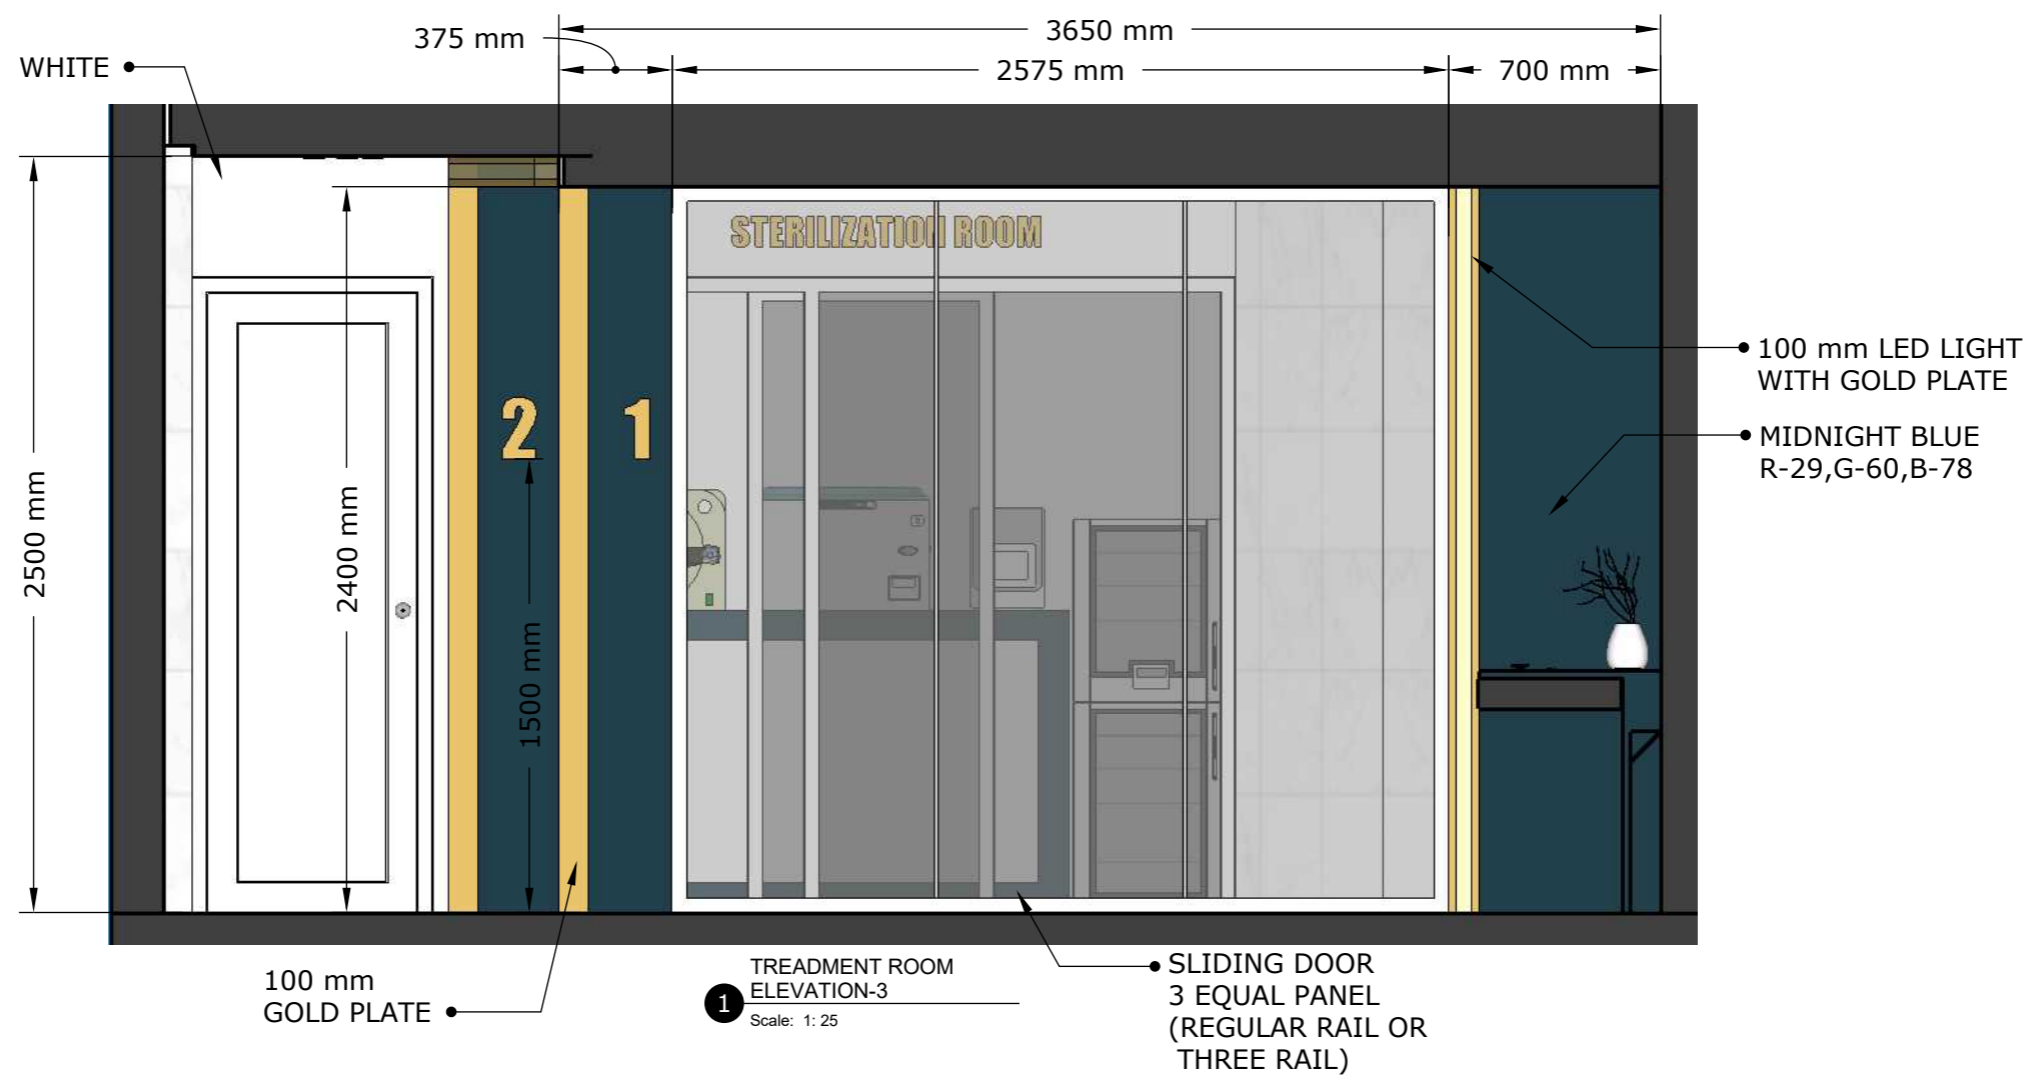

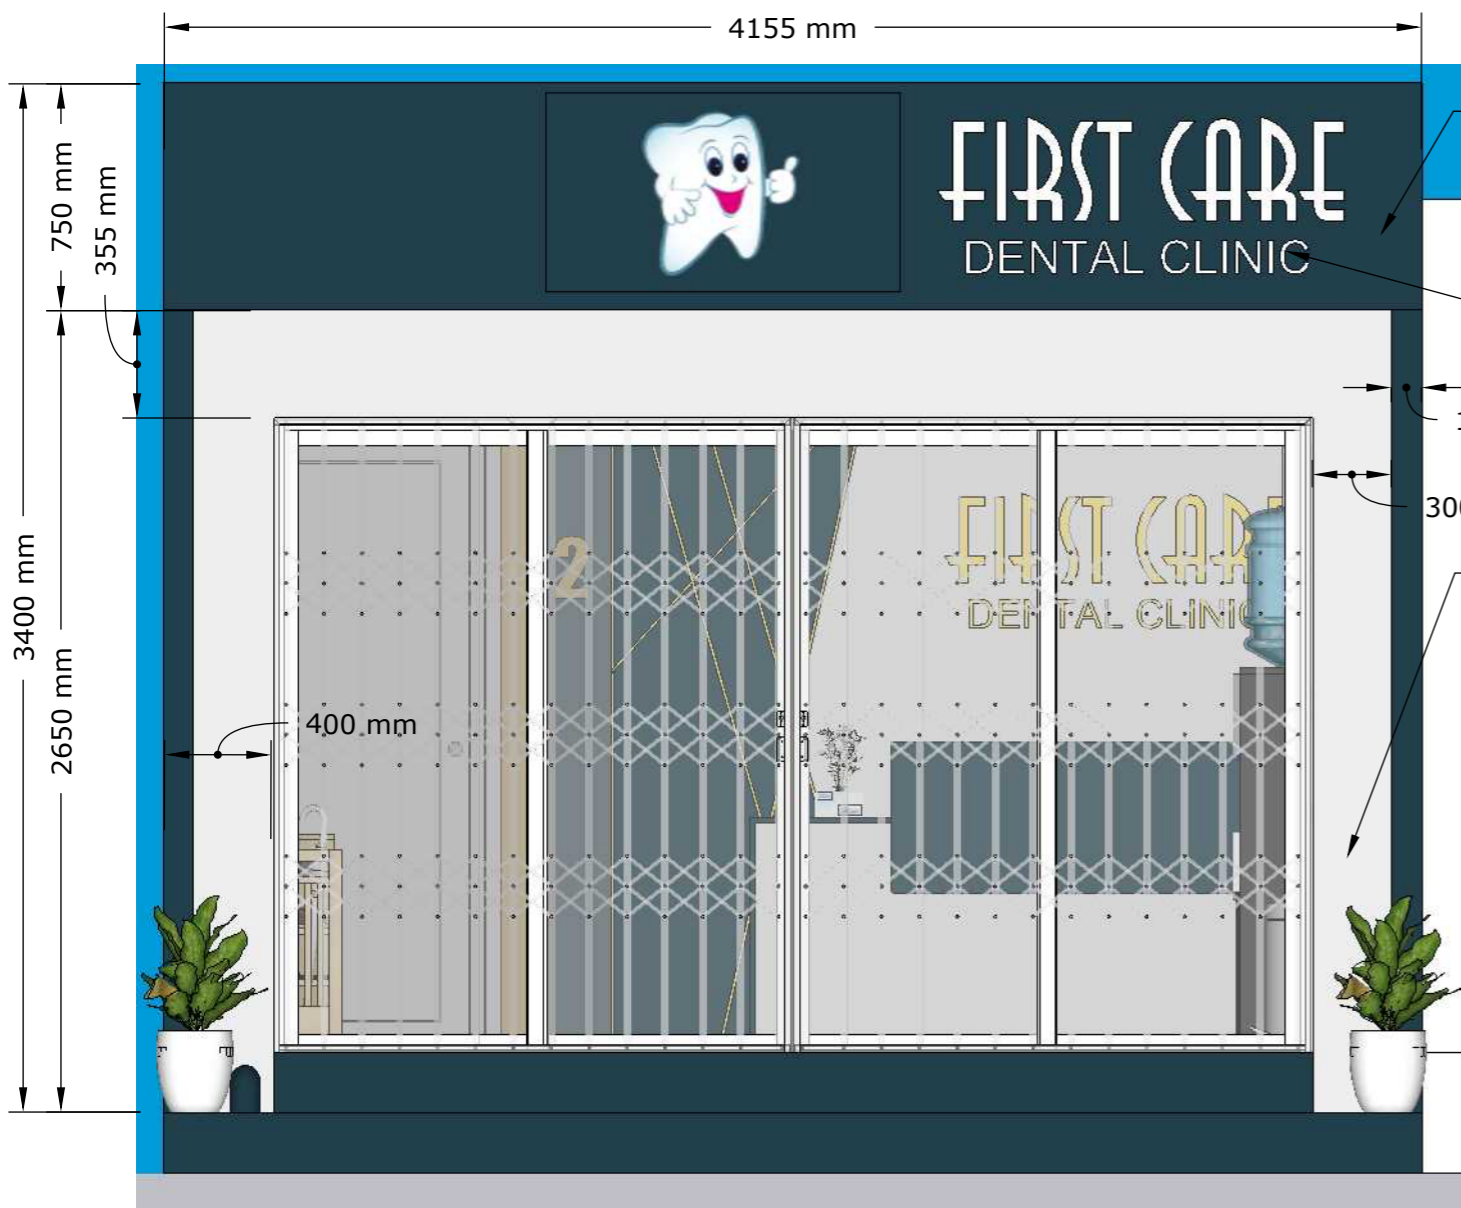

1 ENTRANCE SIGNAGE ELEVATION
Scale: 1: 25

• MIDNIGHT BLUE
R-29,G-60,B-78

• SIGNAGE WITH LIGHT BOX

100 mm

300 mm

• LIGHT GRAY
R-225,G-225,B-221

• LIGHT GRAY
R-225,G-225,B-221


• MIDNIGHT BLUE
R-29,G-60,B-78

2 ENTRANCE SIGNAGE PERSPECTIVE
Scale: 1: 25




370 mm


100 mm

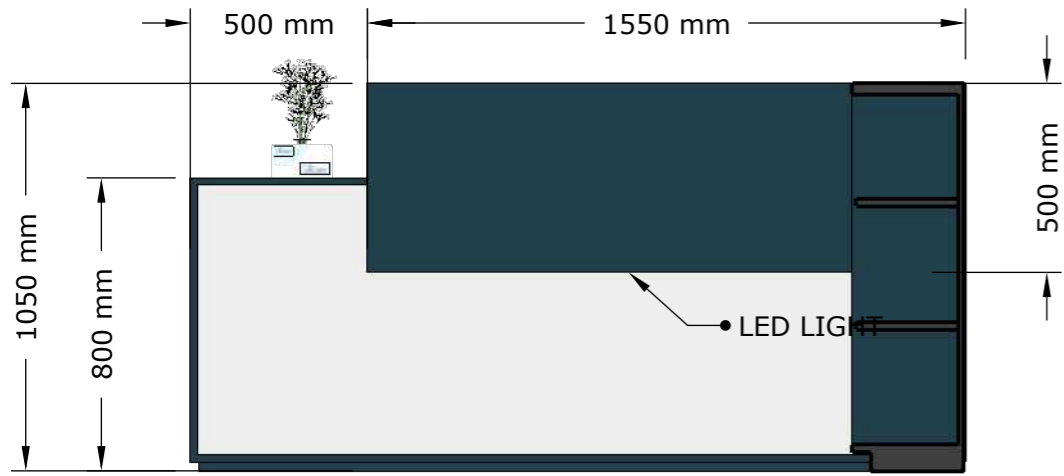



1 RECEPTION ELEVATION-1
Scale: 1: 20

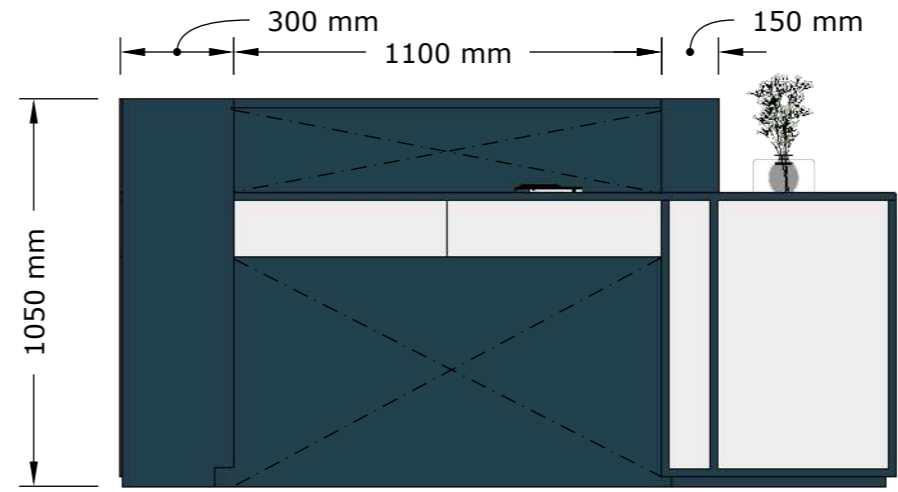


2 RECEPTION ELEVATION-2
Scale: 1: 20

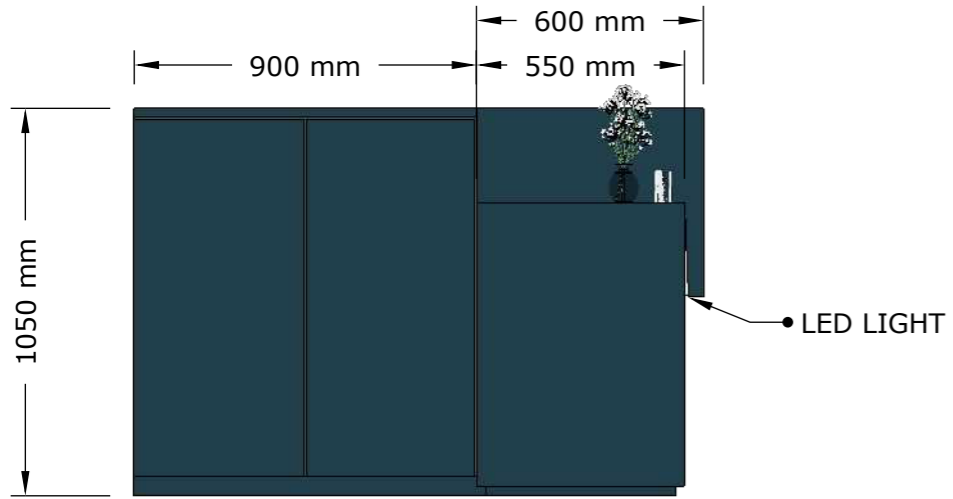

3 RECEPTION ELEVATION-3
Scale: 1: 20

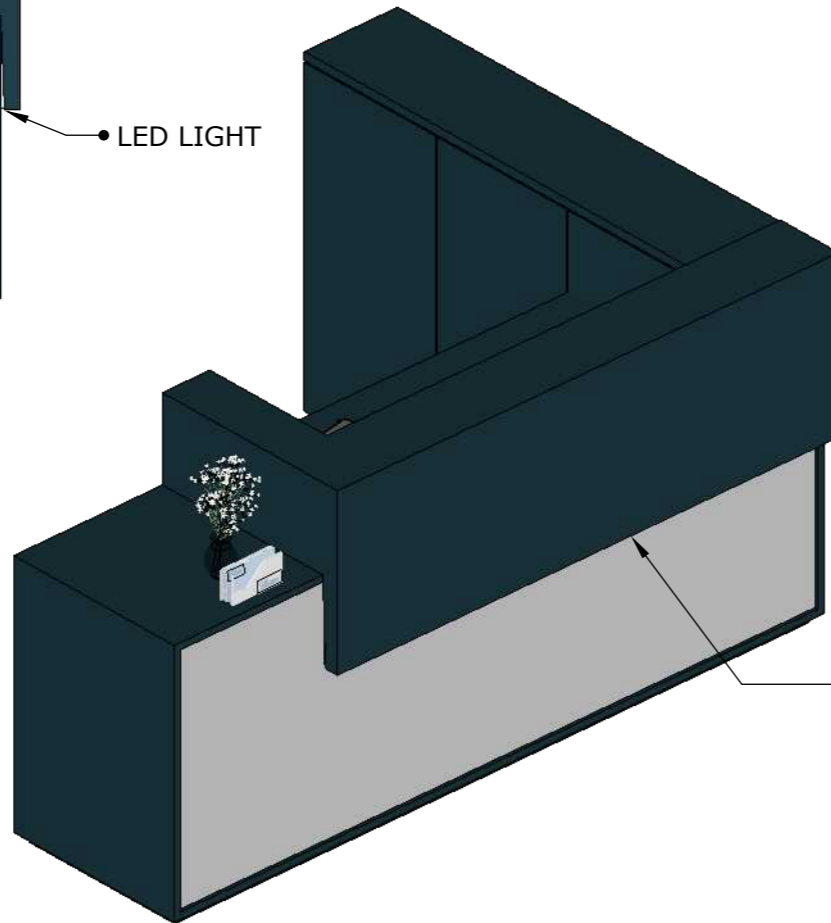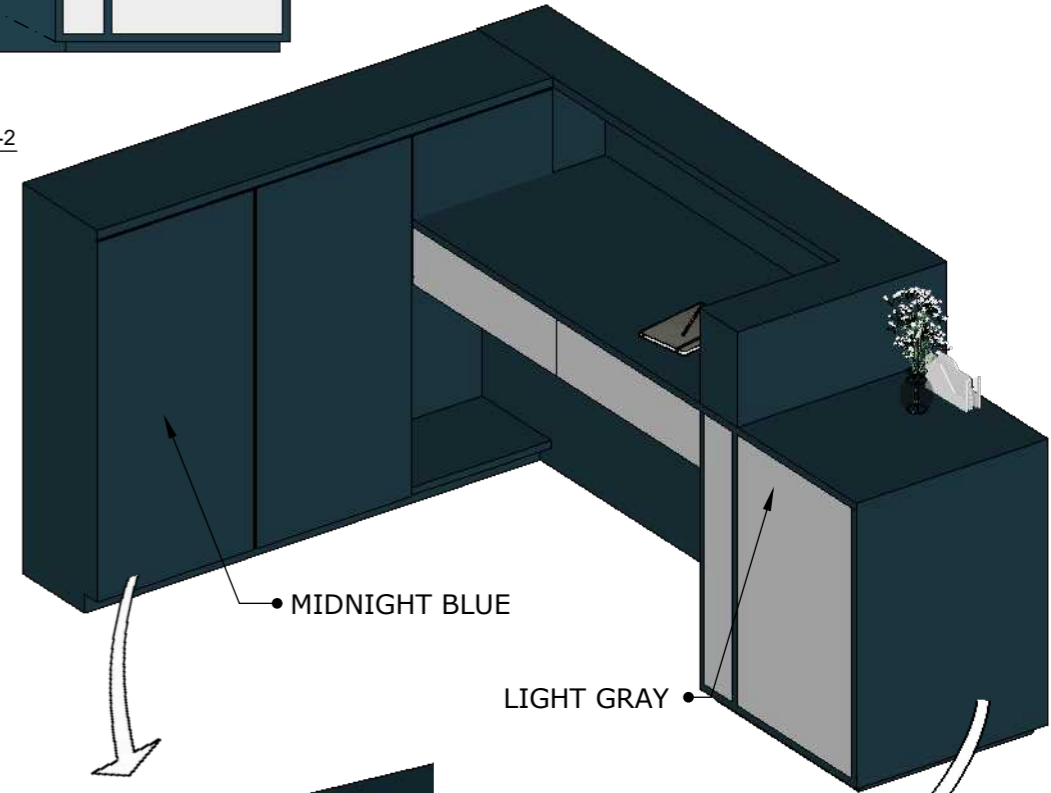

3 EQUAL SHELF

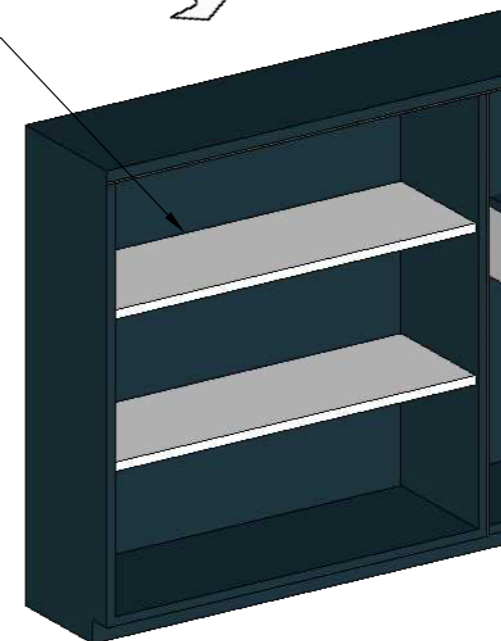

2 EQUAL SHELF

